


# HILLTOP LAKES RESORT CITY

## SECTION 107

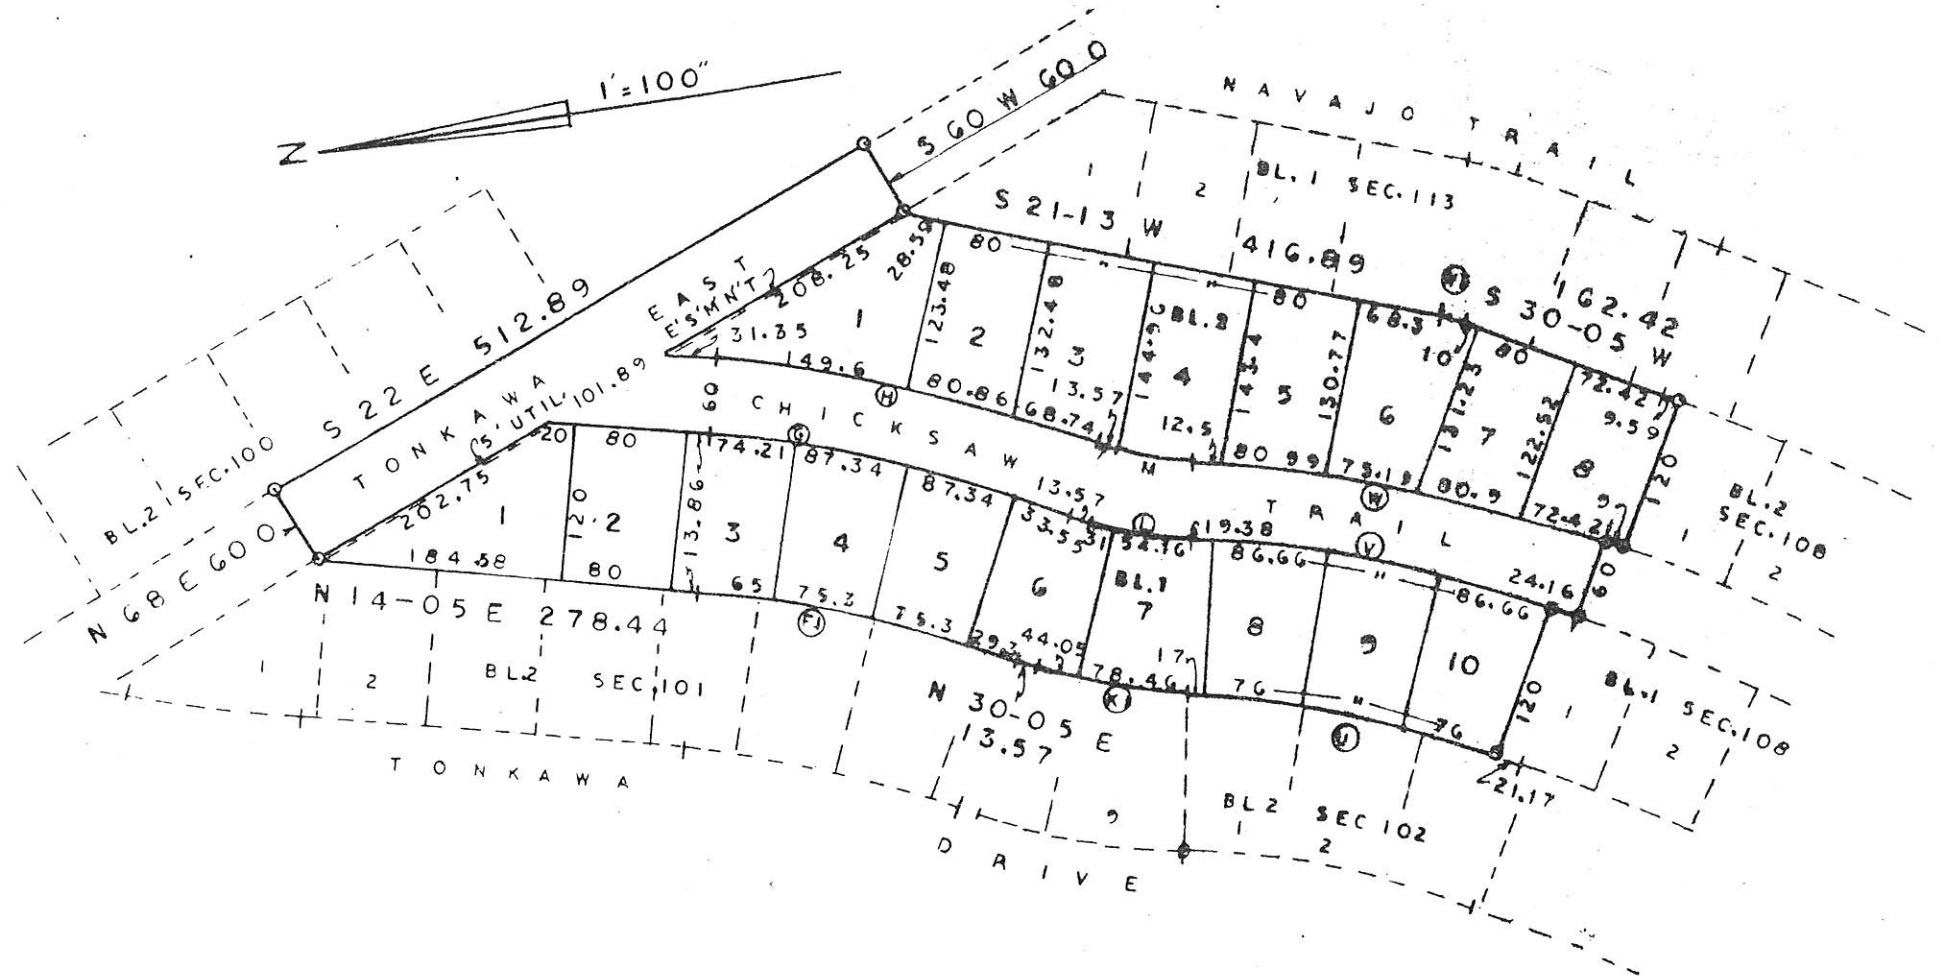

18 LOTS ..... 5.30 ACRES  
 J. M. VIESCO GRANT  
 LEON COUNTY, TEXAS

CURVE DATA

C	Δ°	D'	R'	T'	L'
FI	16° 00'	6.42744	891.49	125.27	248.93
G		5.66491	1011.49	142.15	282.44
H		5.34769	1071.49	150.58	299.20
KI	17° 50'	14.55644	393.64	61.75	122.91
L		20.39920	273.64	44.07	89.16
N		26.82082	213.64	33.81	66.49
V		5.87553	975.23	153.00	303.52
W		5.53500	1032.23	162.42	322.19
UI		6.69995	855.23	134.18	266.17
WI	8° 52'	475000	120.00	9.30	18.15

### BUILDING LINES

25' ON THE FRONT OF ALL LOTS.  
 20' " " REAR " " "  
 5' " " SIDE (between) OF ALL LOTS.

### UTILITY EASEMENTS

5' ON THE FRONT OF ALL LOTS.  
 10' " " REAR " " "  
 OTHER AS SHOWN ON PLAT.



**E. E. Johnson & Associates**  
**ENGINEERS**

Caldwell

Texas